




three inches = one foot  
one and one half inches = one foot  
one inch = one foot  
three quarters inch = one foot  
one half inch = one foot  
one quarter inch = one foot  
one eighth inch = one foot

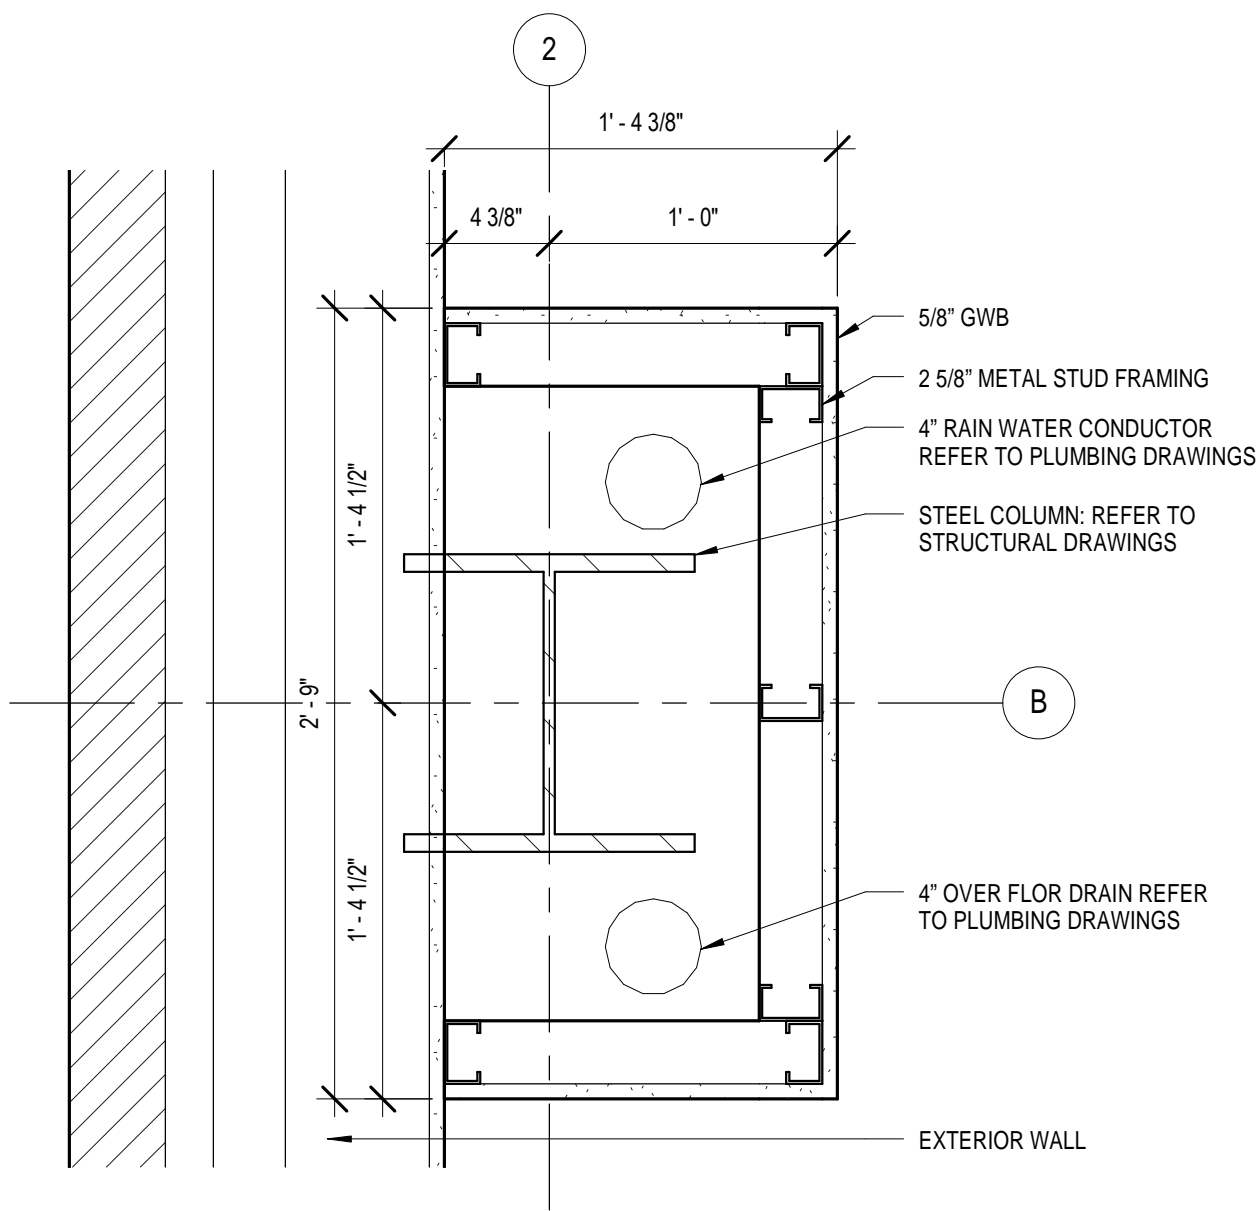


1 Detail - B2 Column Cover  
1 1/2" = 1'-0"

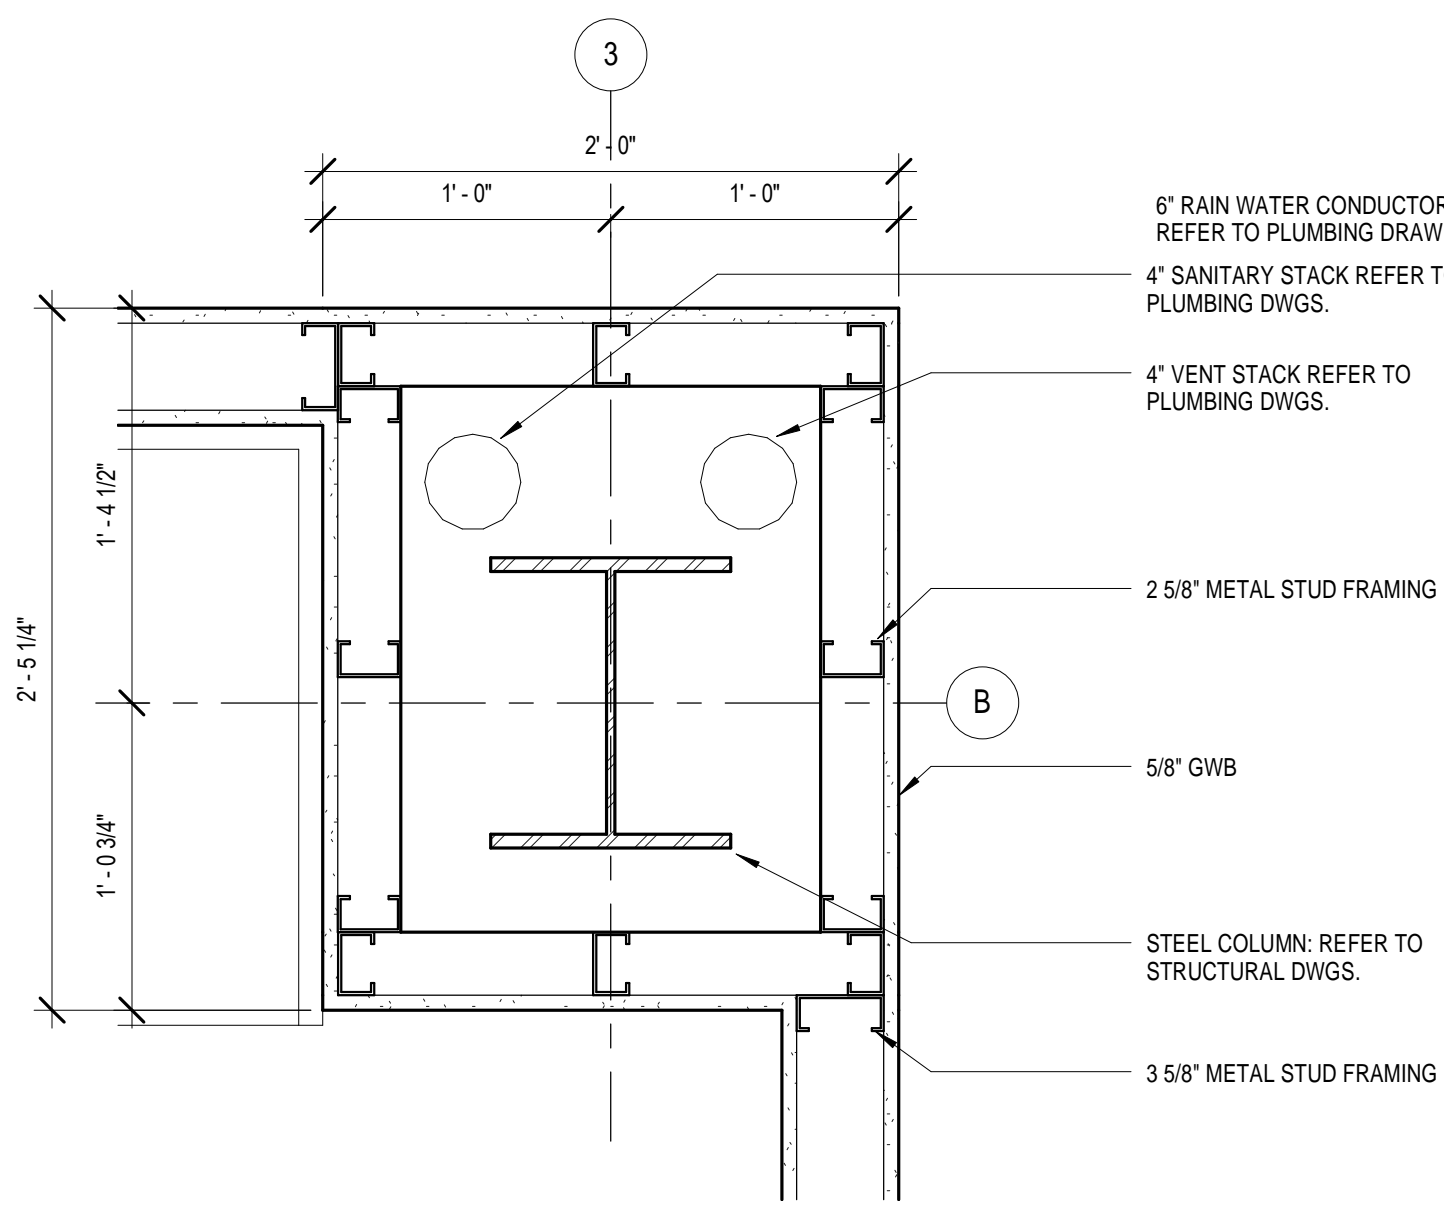


2 Detail - Column B3 Cover  
1 1/2" = 1'-0"

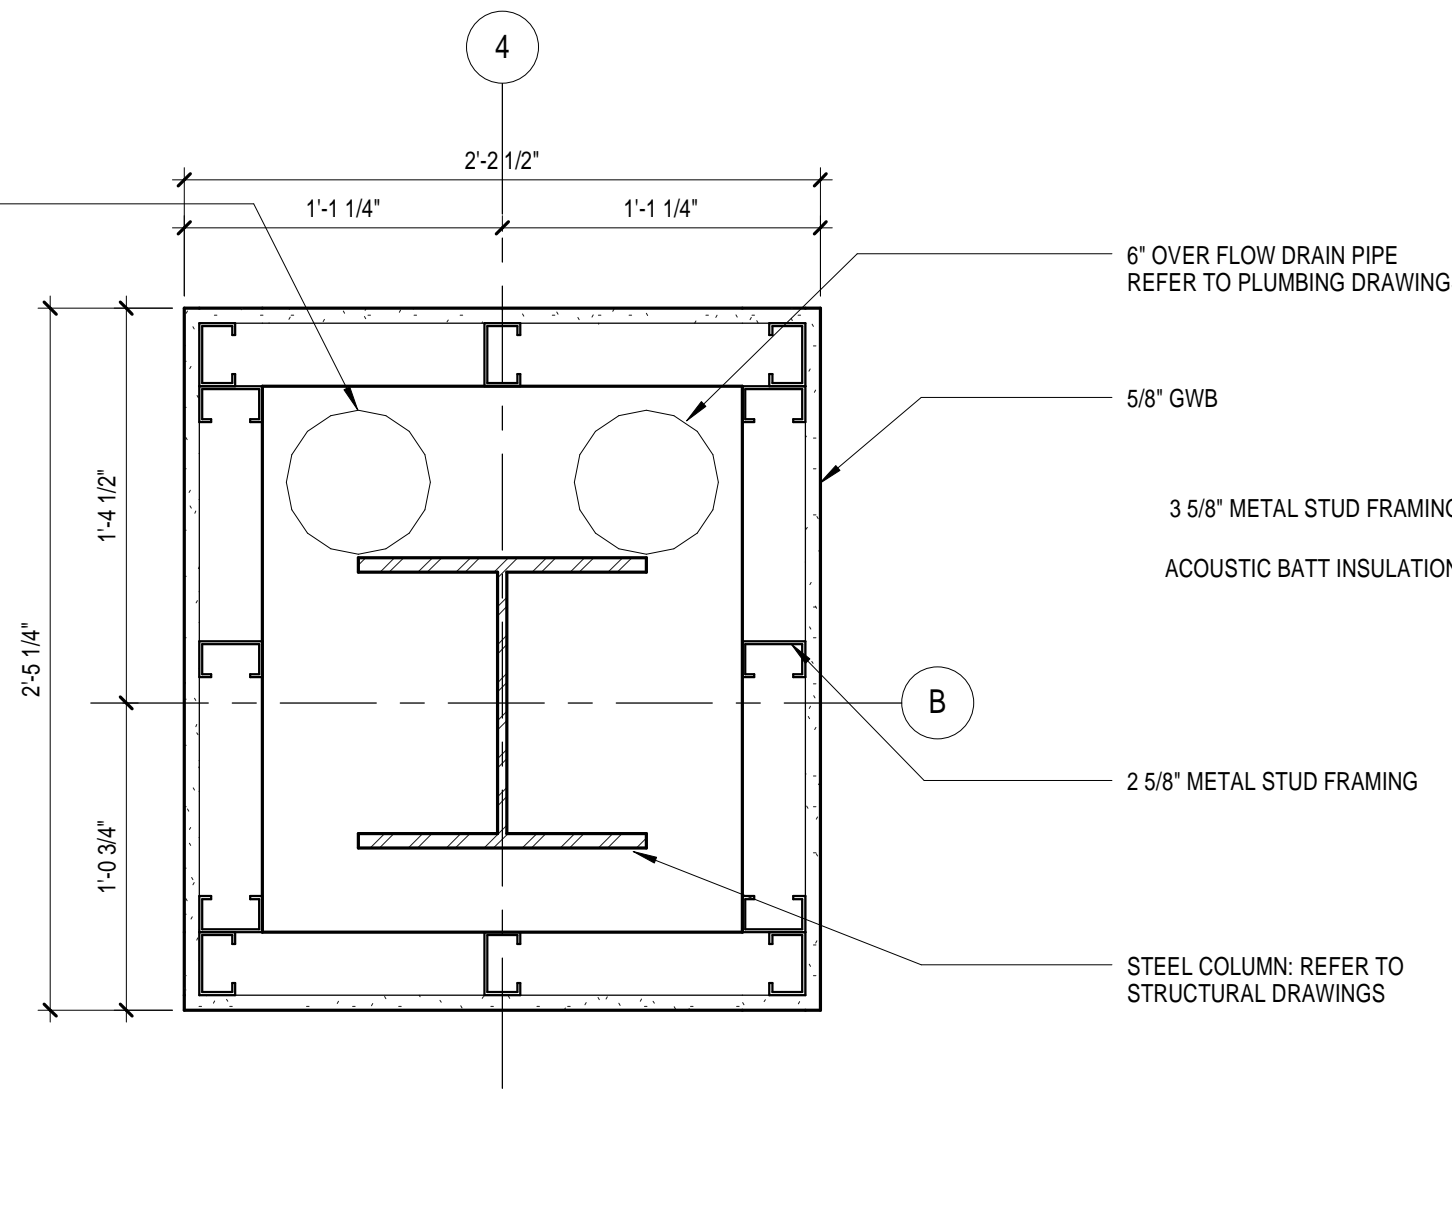


3 Detail - Column B4 Cover  
1 1/2" = 1'-0"

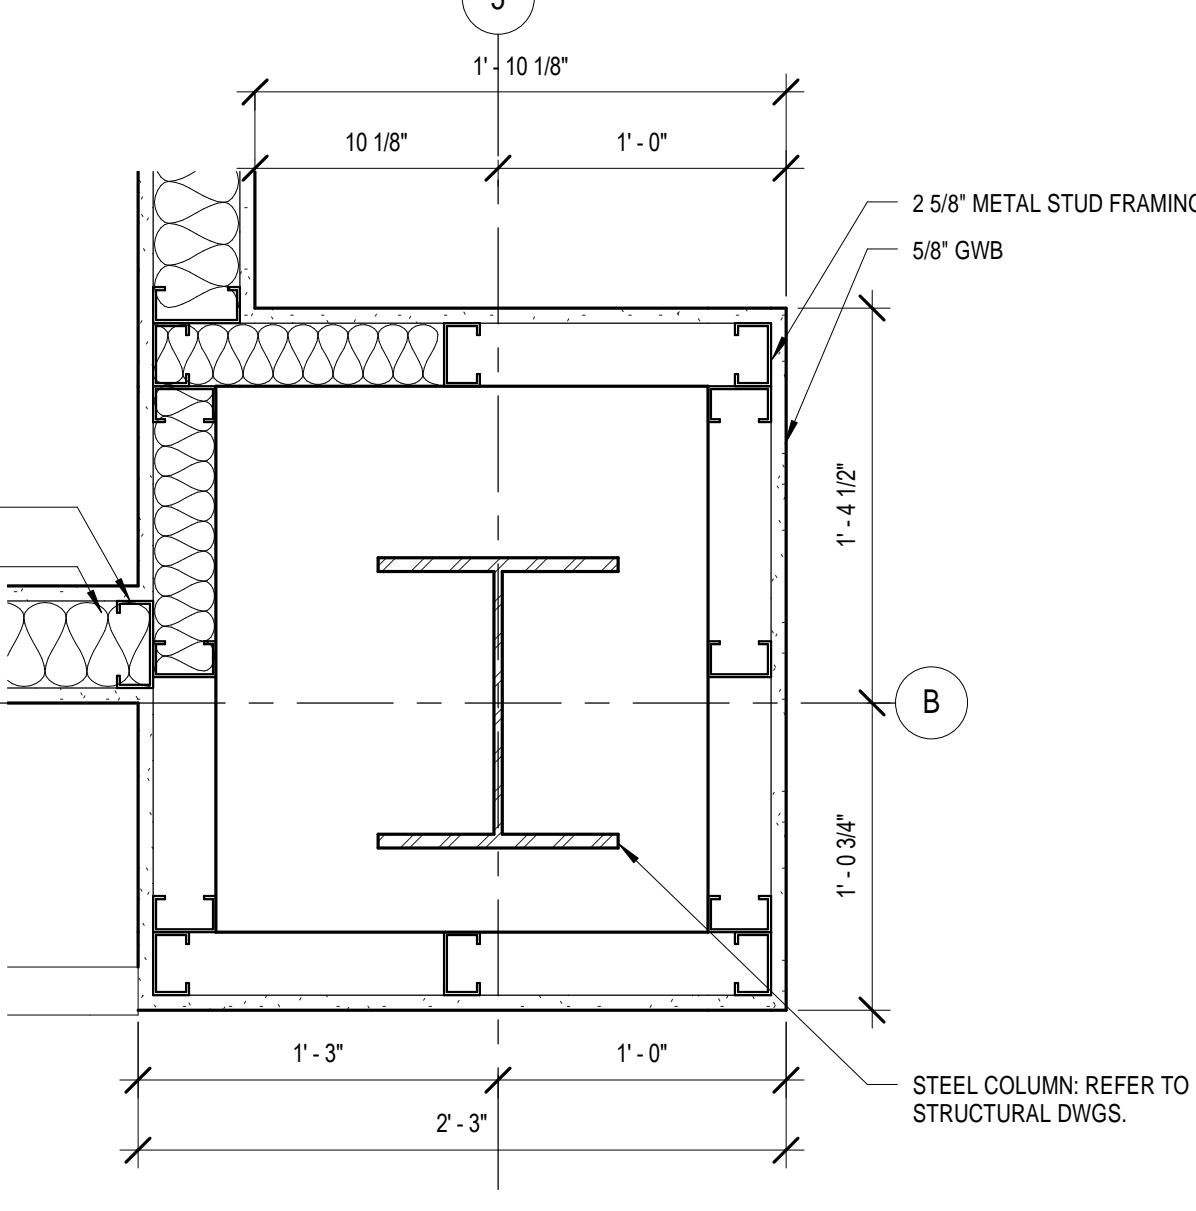


4 Detail - Column B5 Cover  
1 1/2" = 1'-0"

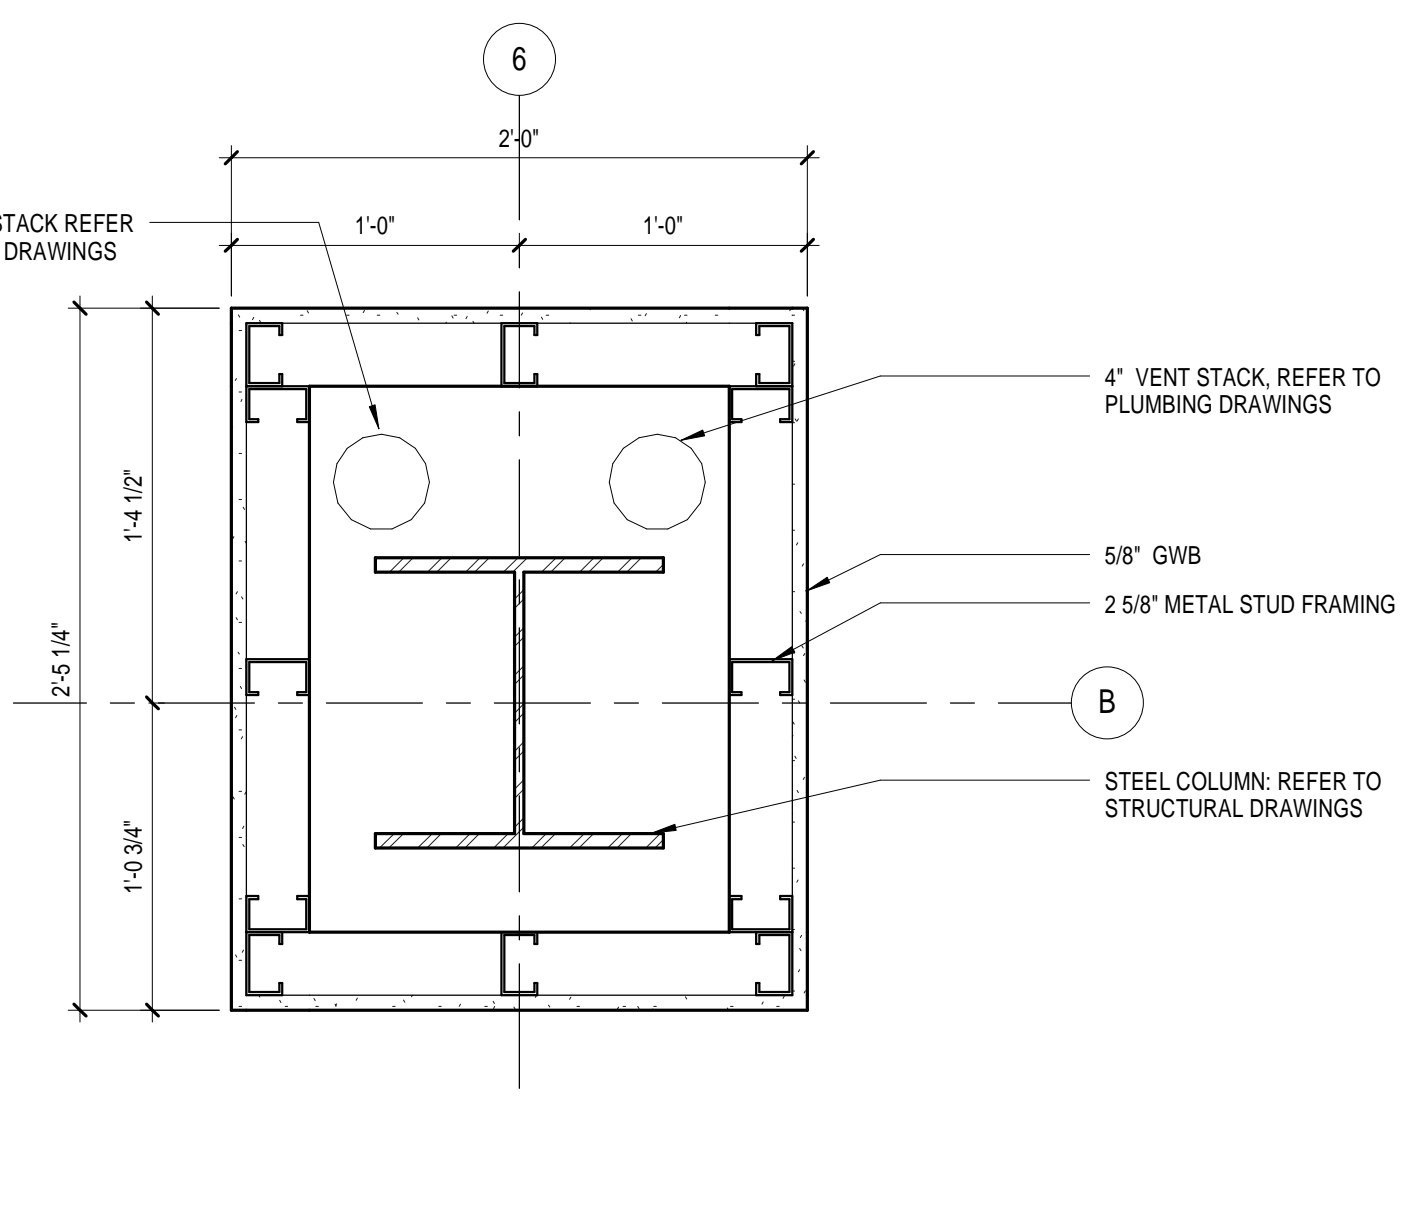


5 Detail - B6 Column Cover  
1 1/2" = 1'-0"

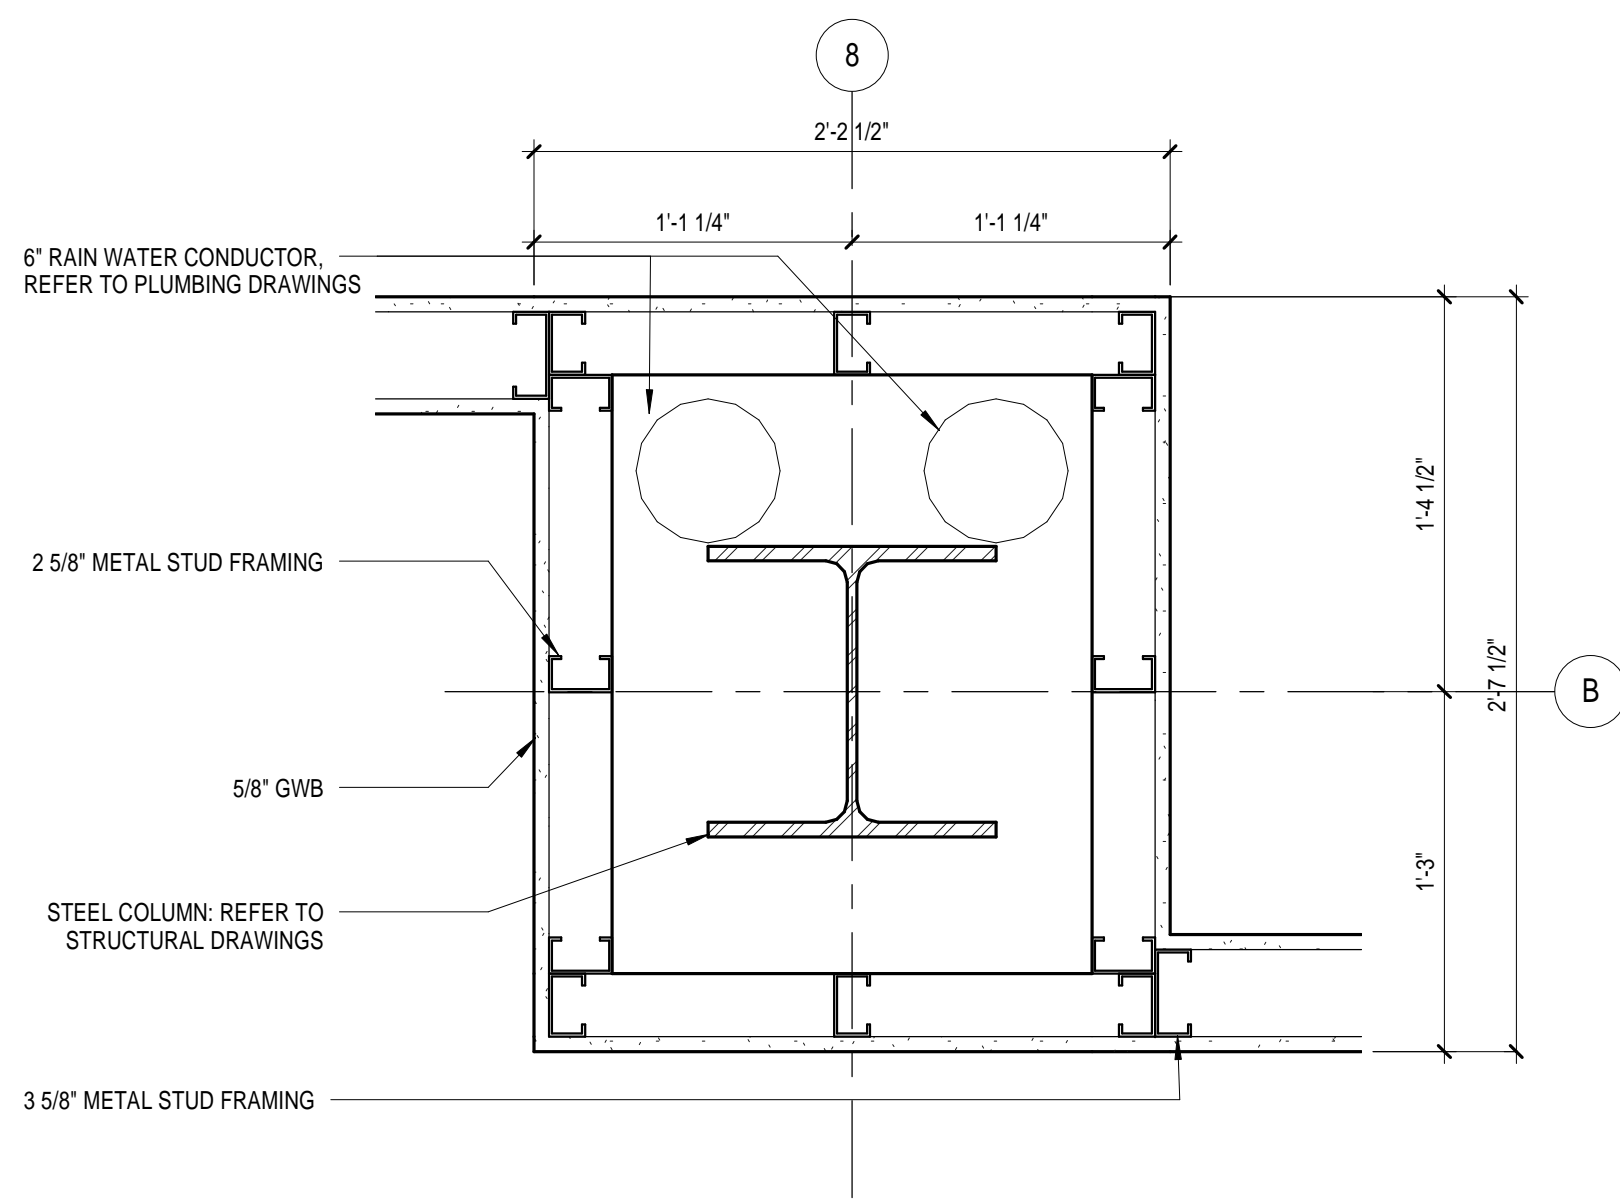


6 Detail - B8 Column Cover  
1 1/2" = 1'-0"

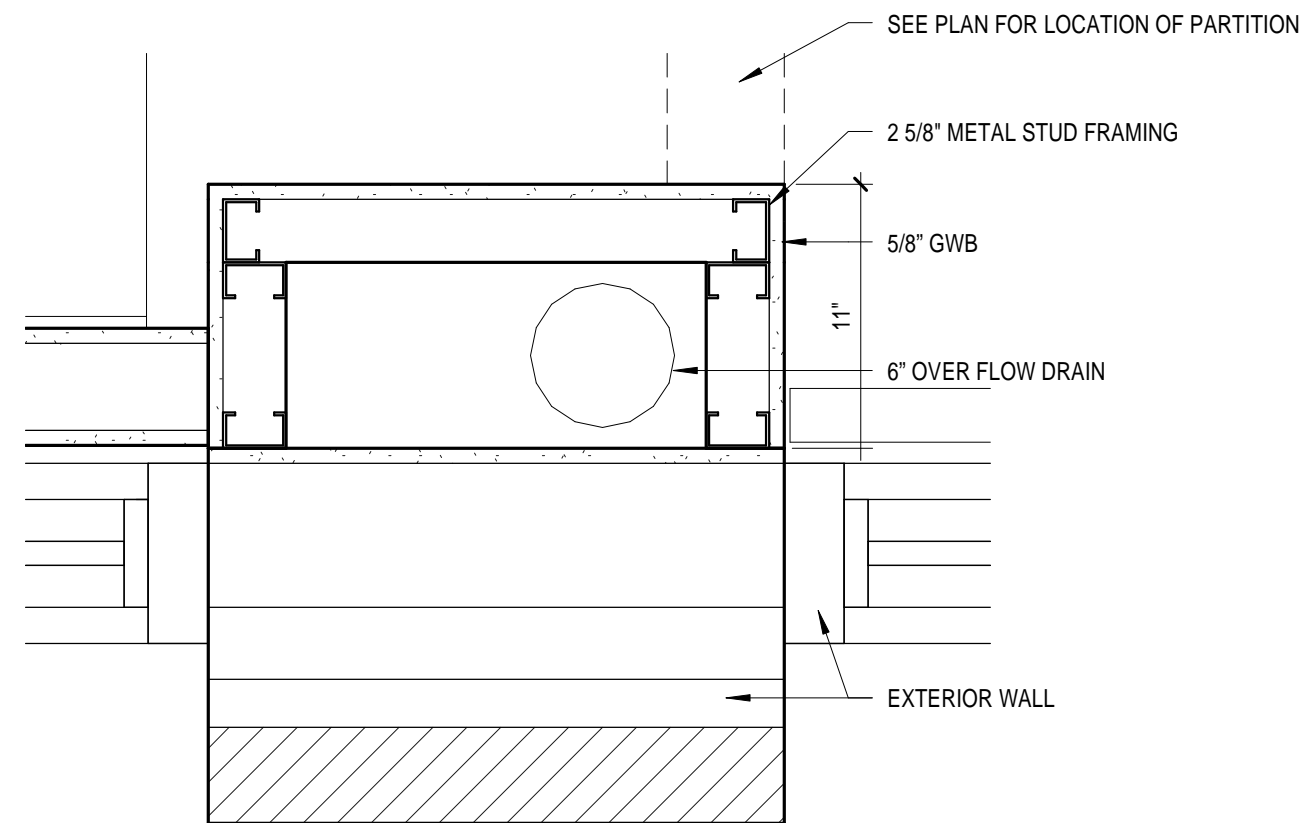


7 Detail - Over Flow Drain at Exterior Wall  
1 1/2" = 1'-0"

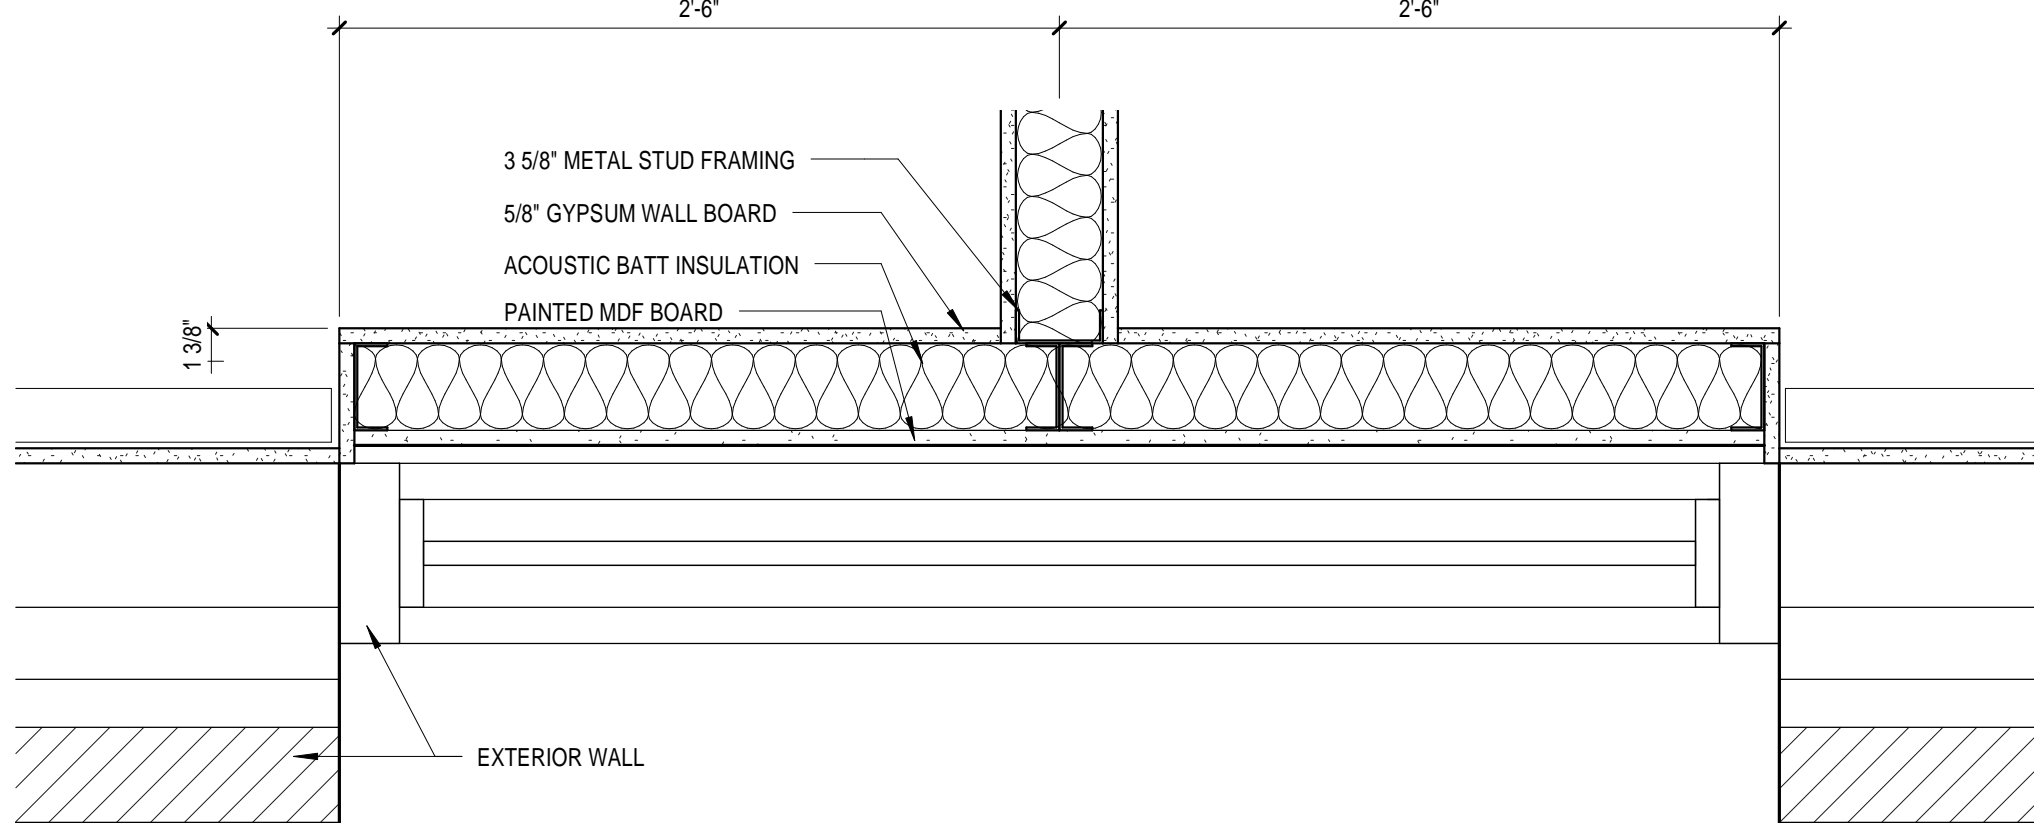


8 Detail - GWB Window Build Out  
1 1/2" = 1'-0"

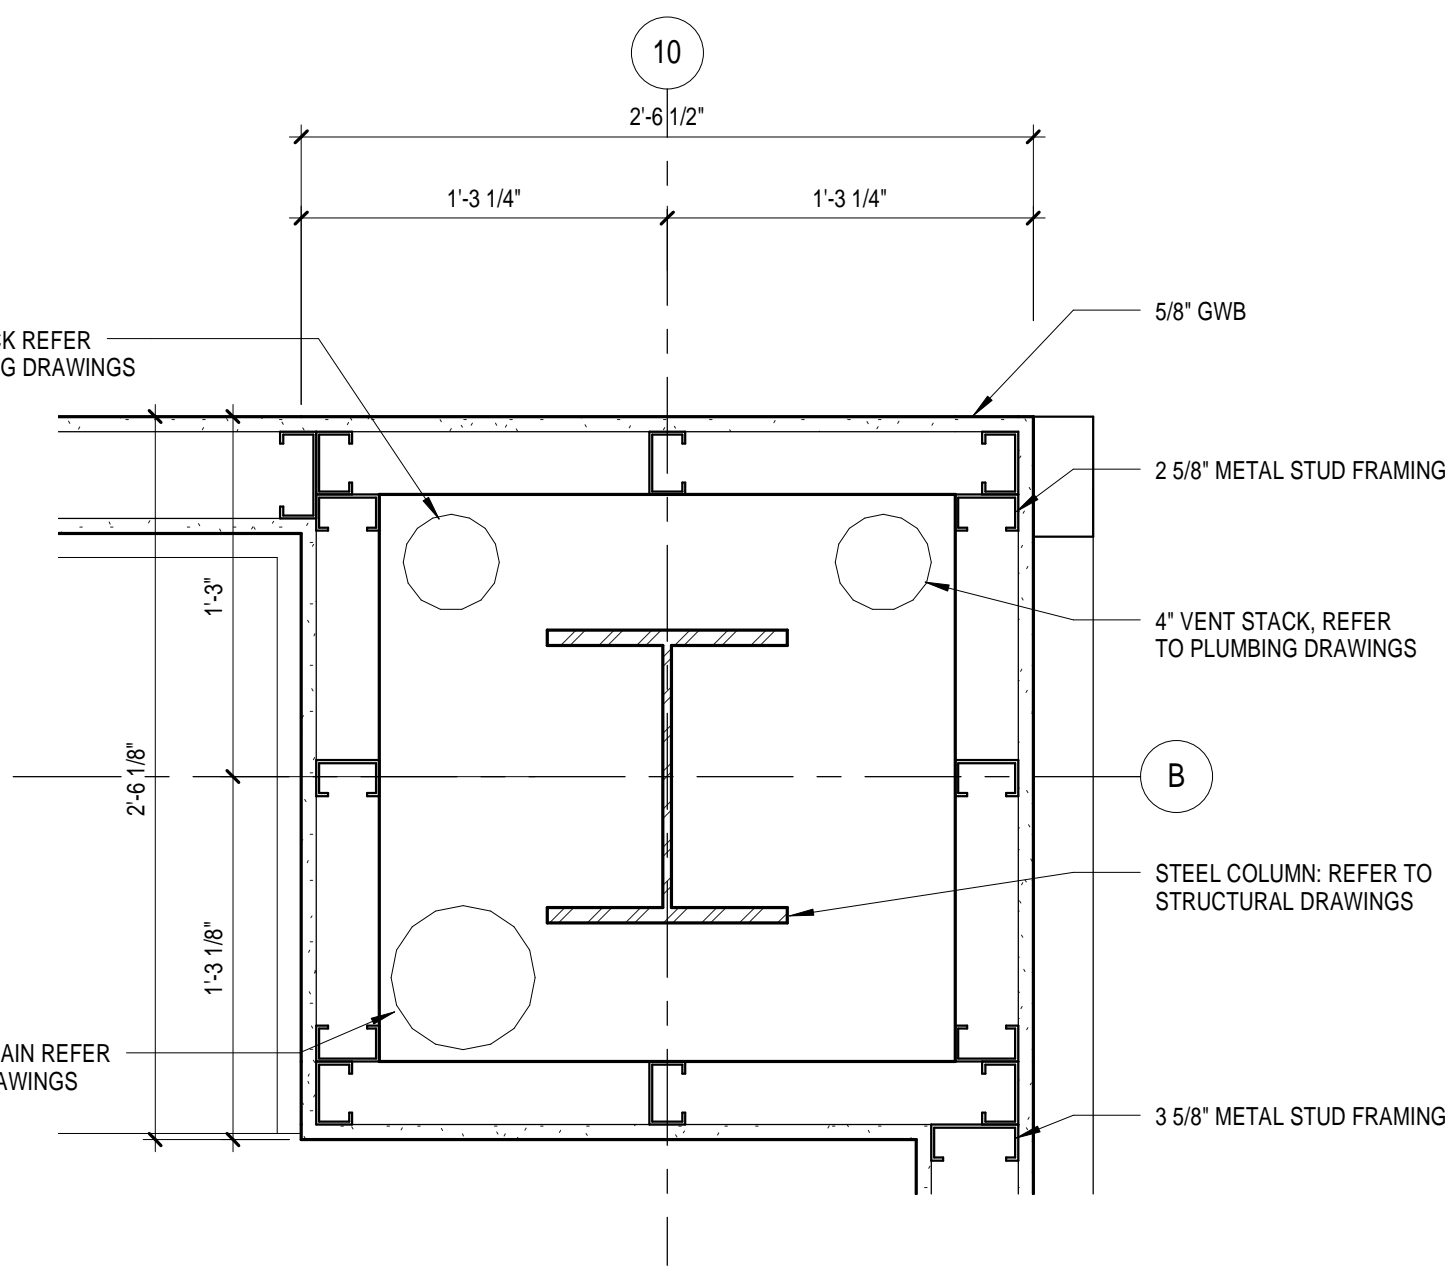


9 Detail - B10 Column Cover  
1 1/2" = 1'-0"

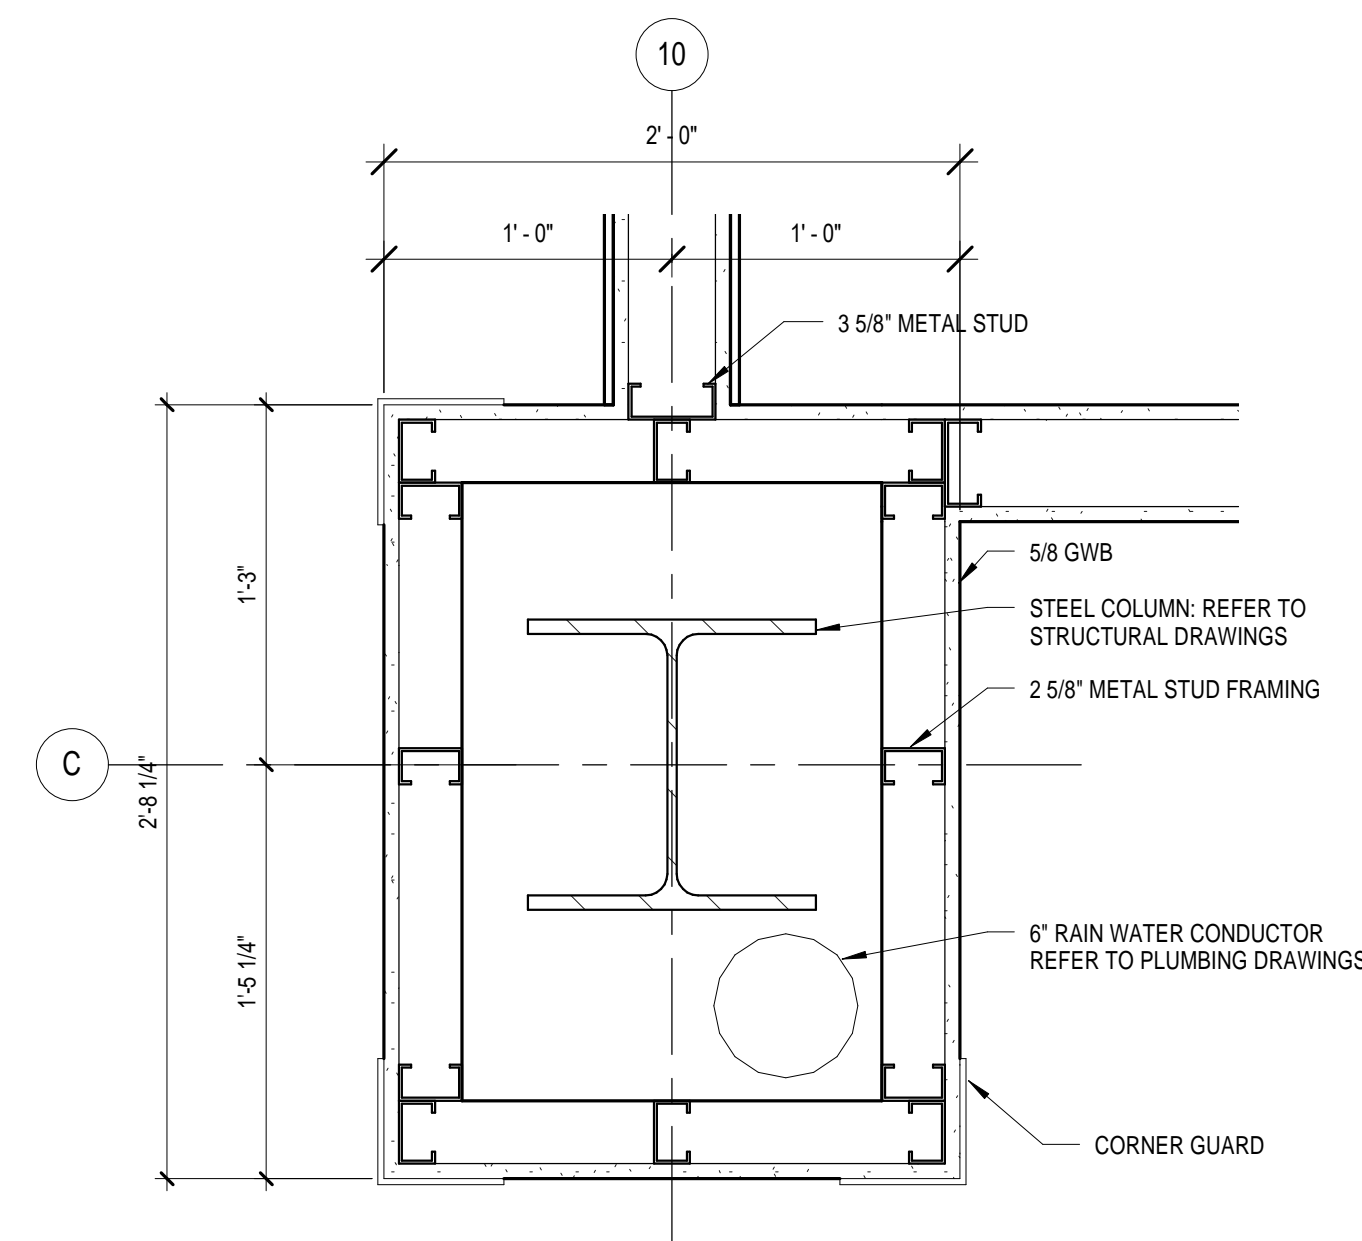


10 Detail - C10 Column Cover  
1 1/2" = 1'-0"

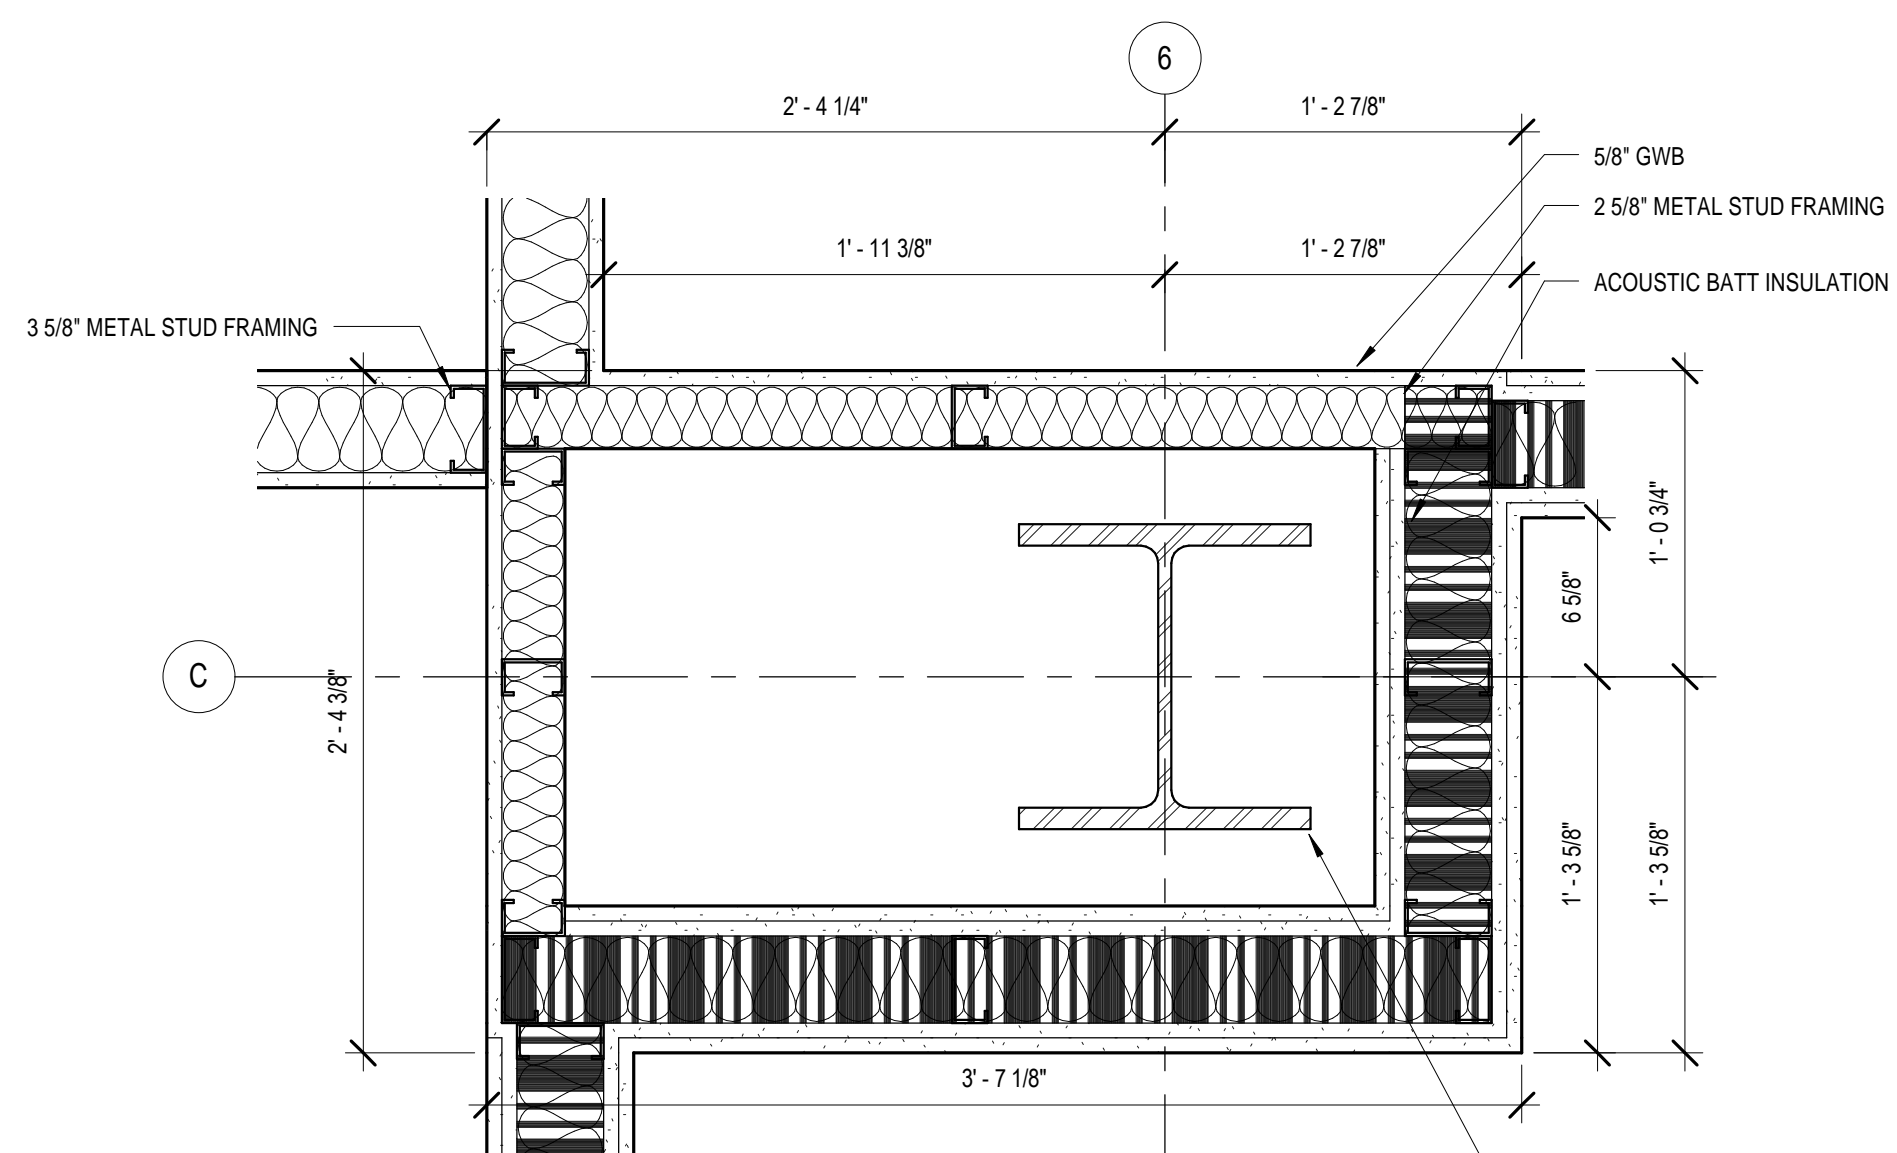


11 Detail - Column C6 Cover  
1 1/2" = 1'-0"

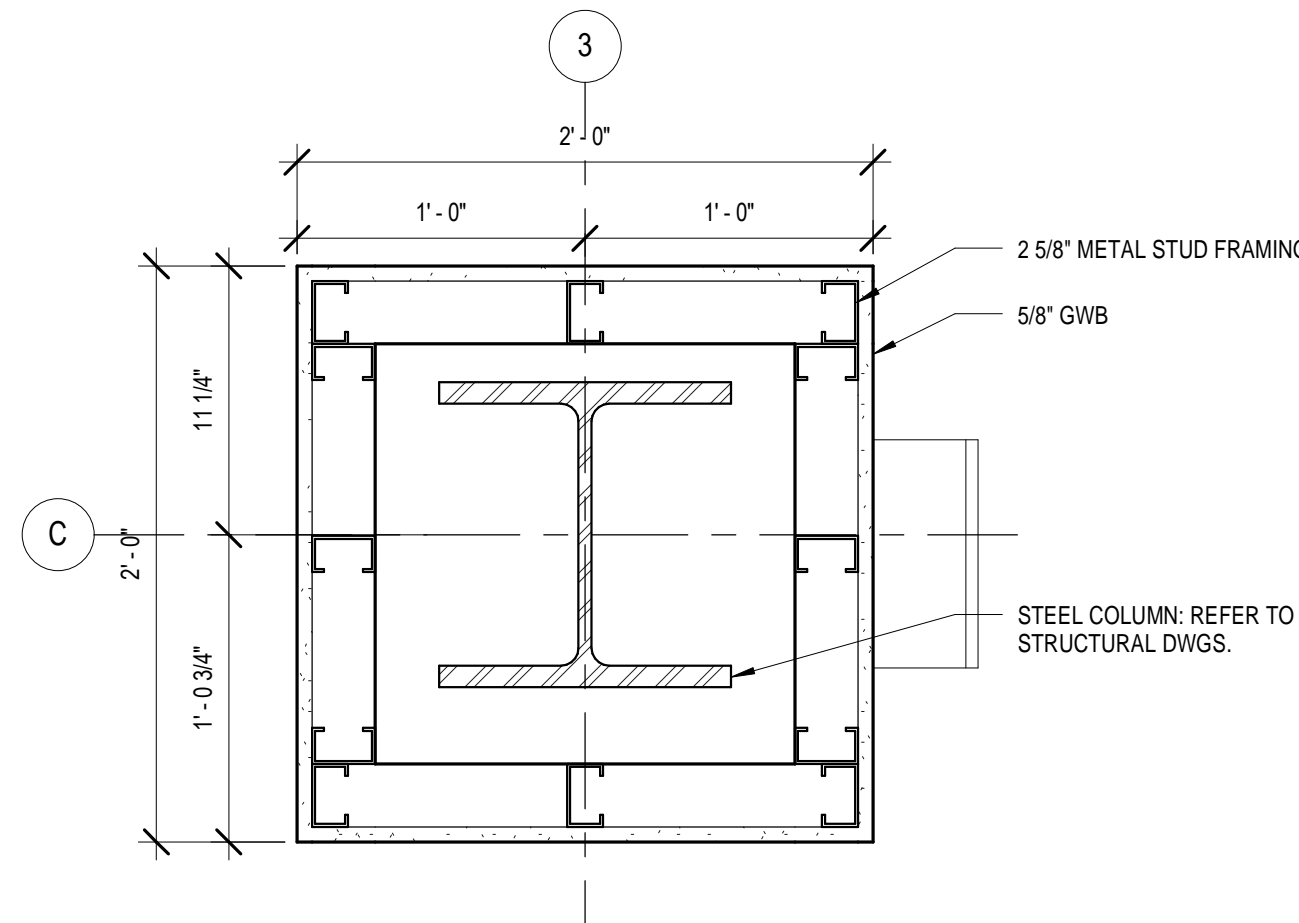

12 Typical Column Cover Detail  
1 1/2" = 1'-0"

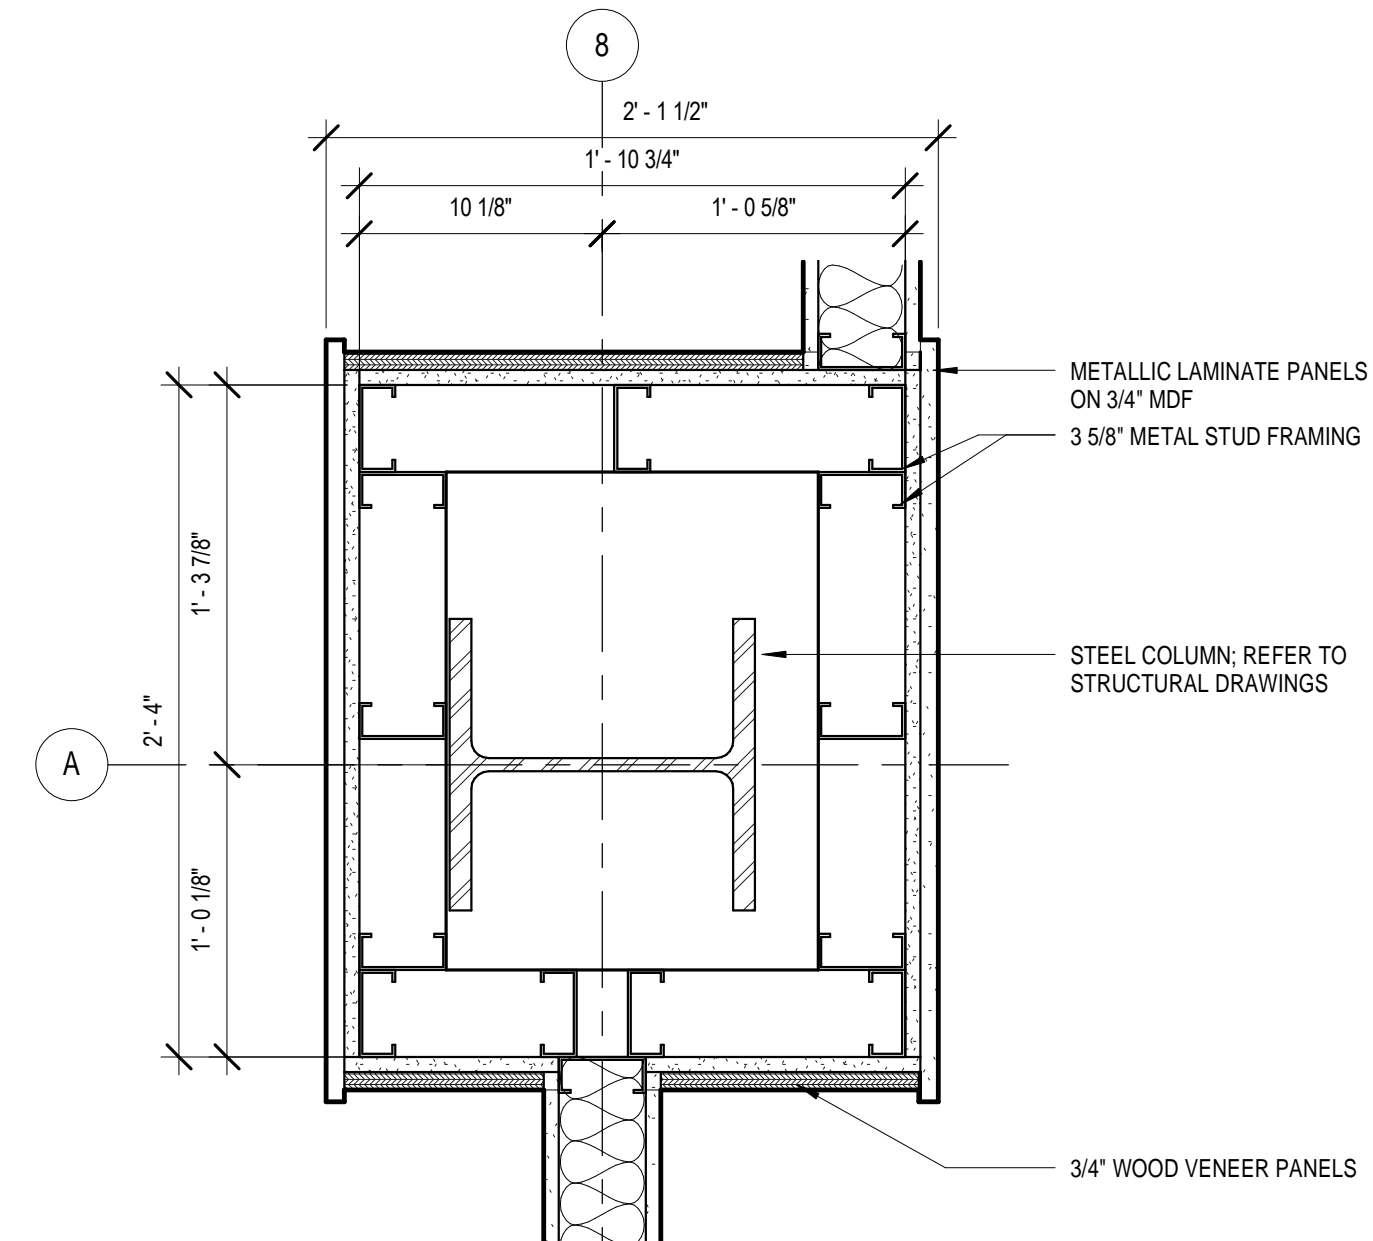

13 Detail - Decorative Column Cover A8  
1 1/2" = 1'-0"

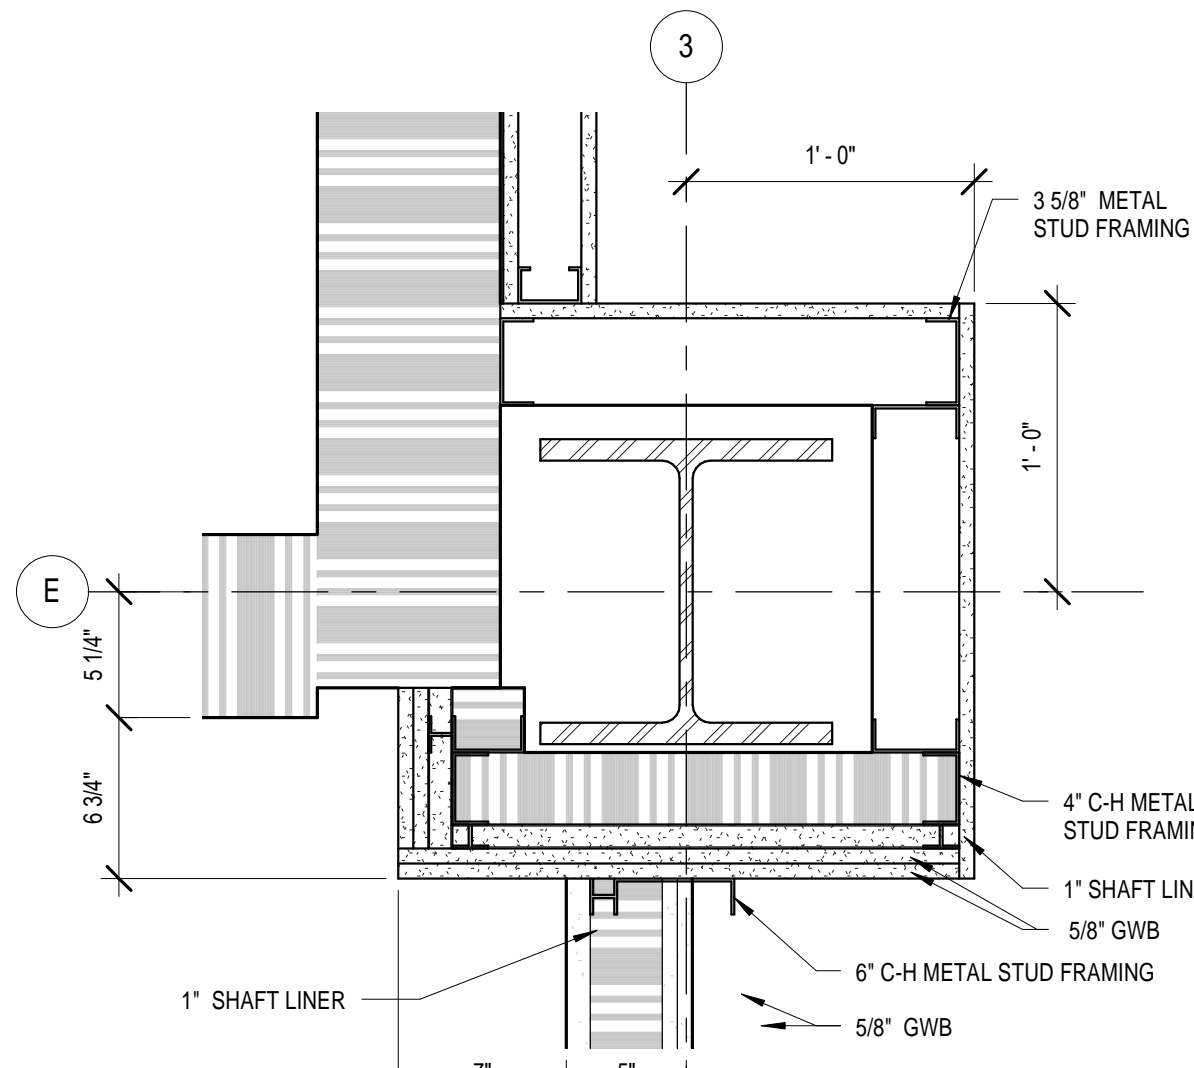

14 Detail - Column E3 @ Elevator  
1 1/2" = 1'-0"

FOR CONSTRUCTION  
FULLY SPRINKLERED

<b>CONSULTANTS:</b> <b>HDR</b> HDR Architecture, Inc. 1101 King Street   Suite 400   Alexandria, Virginia 22314-2944   703.518.8500		<b>ARCHITECT/ENGINEERS:</b> ARCHITECTURE ENGINEERING INTERIOR DESIGN DESIGN/BUILD ASTORINO 227 First Pitt Boulevard   Pittsburgh, Pennsylvania 15222 TEL 412 765 1700 FAX 412 765 1711 www.astorino.com		<b>CASEWORK SECTIONS</b> Approved: Project Director		<b>Project Title</b> VA CARES CONSOLIDATION VAMC, PITTSBURGH, PA RESEARCH OFFICE BLDG. <b>Location</b> VAPHS UNIVERSITY DRIVE <b>Date</b> 08-18-2010 <b>Checked</b> Checker <b>Drawn</b> Author		<b>Project Number</b> 646CA2500R <b>Building Number</b> 30 <b>Drawing Number</b> AS7-202 Dwg. of		<b>Office of Facilities Management</b> Department of Veterans Affairs	
<b>Revisions:</b>		<b>Date</b>									